
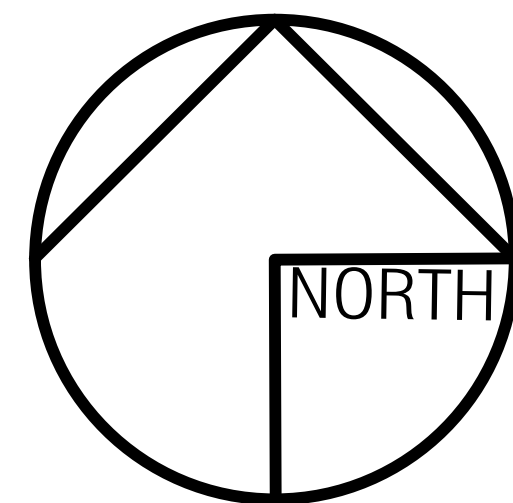


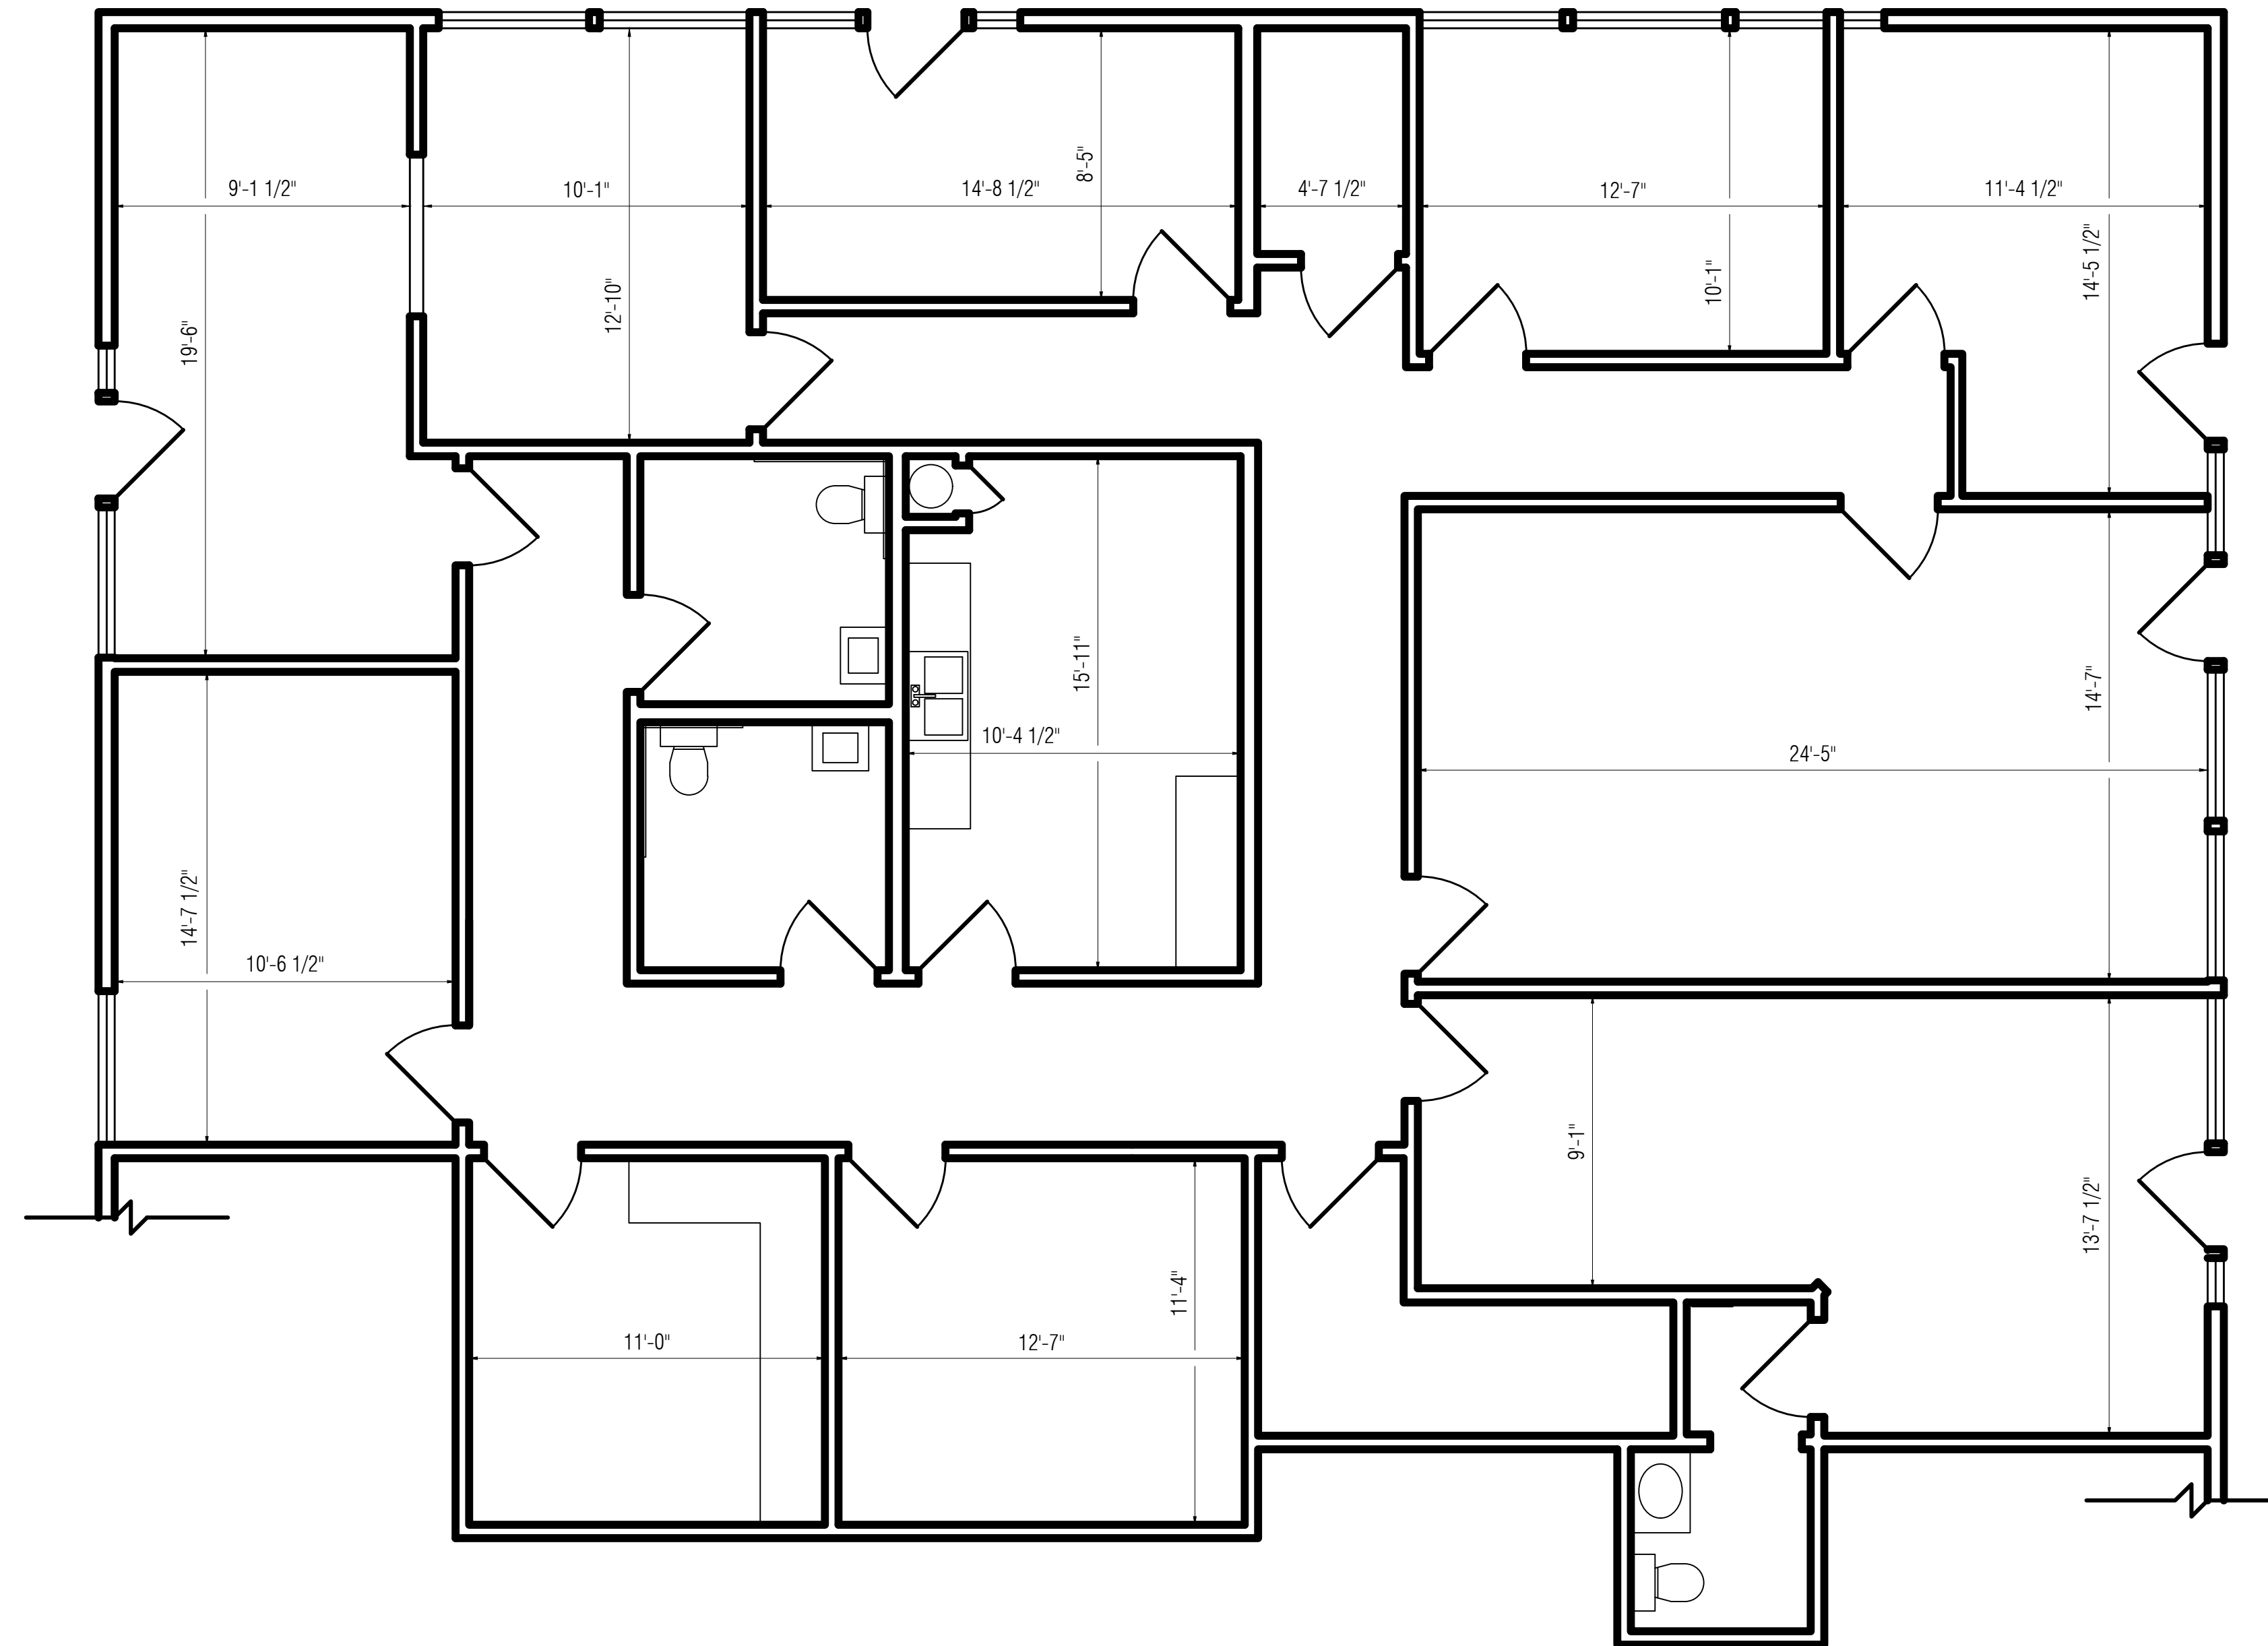

EXISTING FLOOR PLAN
SCALE: 1/4" = 1'-0"

2,908 SQ. FT. + OR-

HMS WEST
74-075 EL PASEO
BUILDING B - SUITE B-2
PALM DESERT, CALIFORNIA